


MULTICOAT DRAIN FLASHING DETAIL (OVER PLYWOOD)

NOT TO SCALE

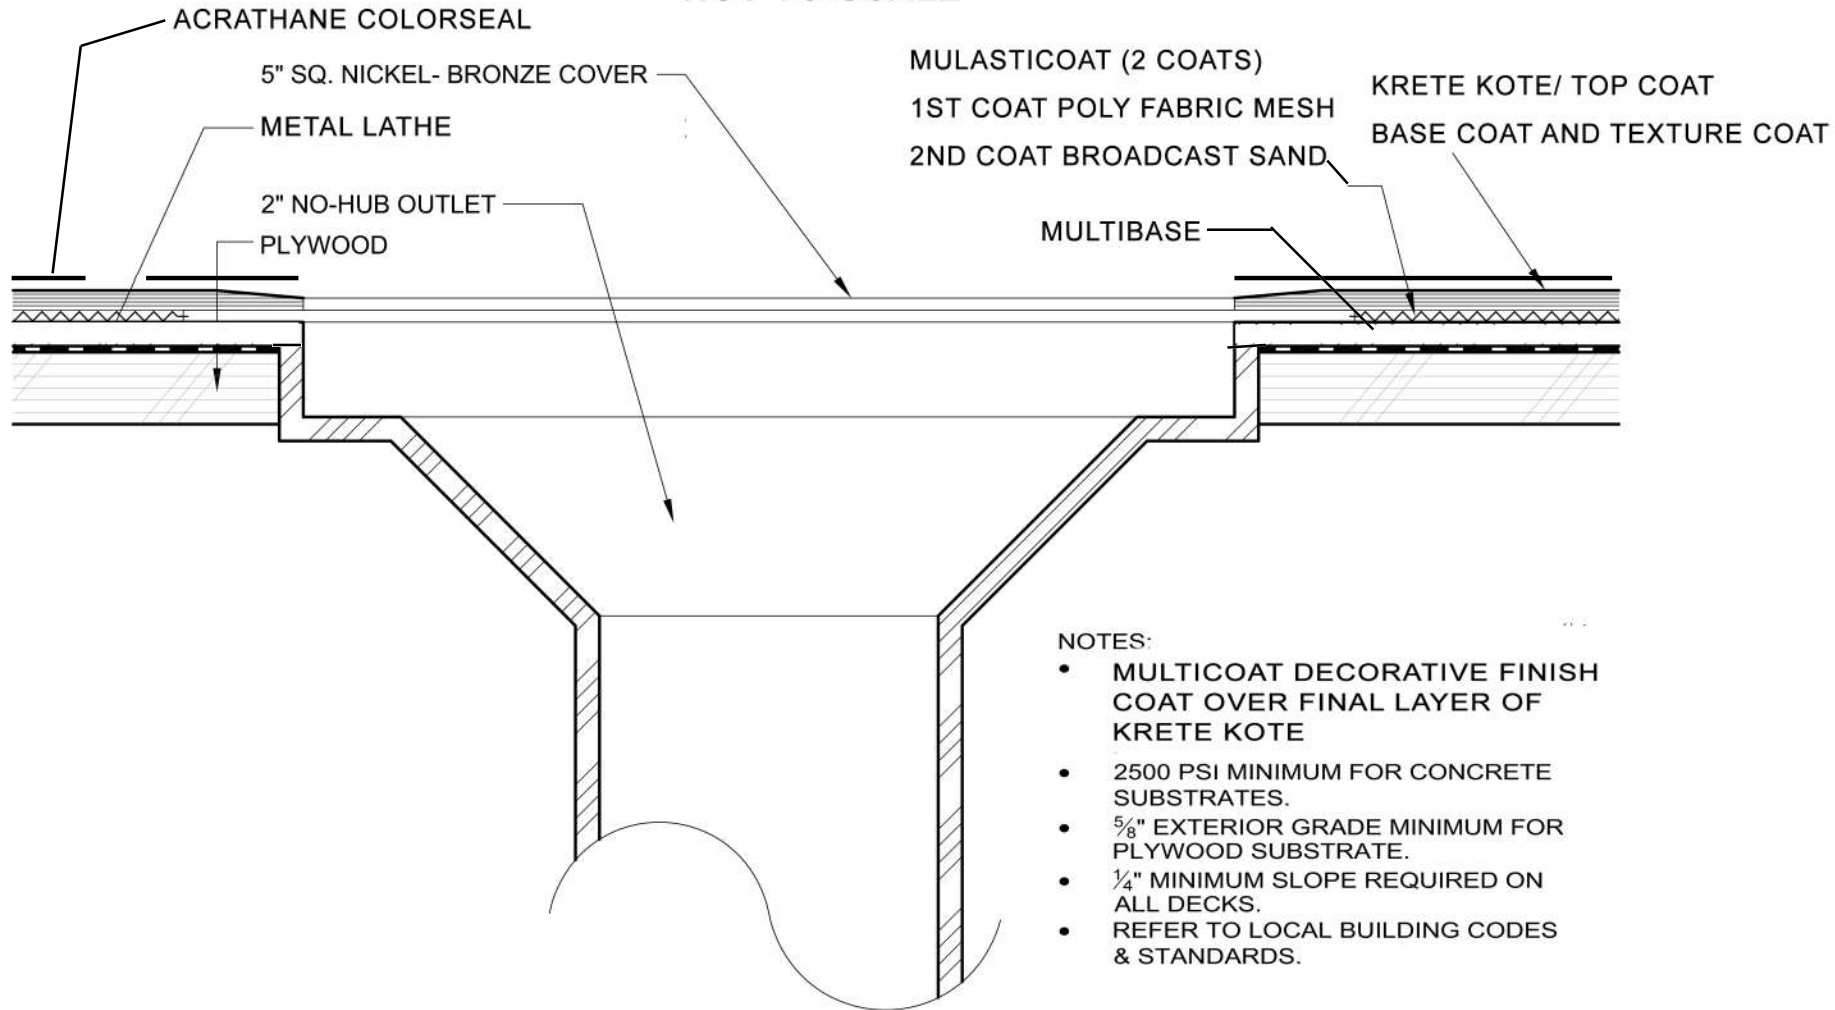

23331 ANTONIO PARKWAY
RANCHO SANTA MARGARITA CA 92679



WWW.MULTICOAT.COM
(877)-685-8426